

# OH-TIPP CITY-GROUP V-2451-BSCI



## LEGEND

- PROPOSED GAS MAIN
- PROPOSED GAS SERVICE
- RETIRED GAS
- EXISTING GAS MAIN
- EXISTING GAS SERVICE
- GAS VALVE
- NON-CRITICAL GAS VALVE #
- CRITICAL GAS VALVE #

- ROAD CENTERLINE
- EASEMENT LINE
- ROW
- EXISTING PAVEMENT
- CABLE/TELEPHONE LINE
- FIBER OPTIC
- U.G. ELECTRIC LINE
- OVERHEAD ELECTRIC
- WATER MAIN
- STORM LINE
- SANITARY LINE

CONTRACTOR:

CREW LEADER:

VECTREN INSPECTOR:

PROJECT START DATE:

INSERVICE DATE:

COMPLETION DATE:

PROPOSED MAOP:  
60 PSIG

SYSTEM MAOP:  
60 PSIG

SYSTEM NOP:  
50 PSIG

DIVISION:  
VEDO

OPERATING CENTER:  
TROY

CITY:  
TIPP CITY

STATE:  
OH

COUNTY:  
MIAMI

GIS GRID:  
294-150(D-55)

LATITUDE:  
39.957613

LONGITUDE:  
-84.177125

DESIGNER:  
JT/TH/SM (ENE)


DATE:  
05-08-2019

REVISION DATE:

ORACLE PROJECT NUMBER:  
18048103052214

MAXIMO NUMBER:  
15985925-92027

DRAWING TITLE:  
**COVER**

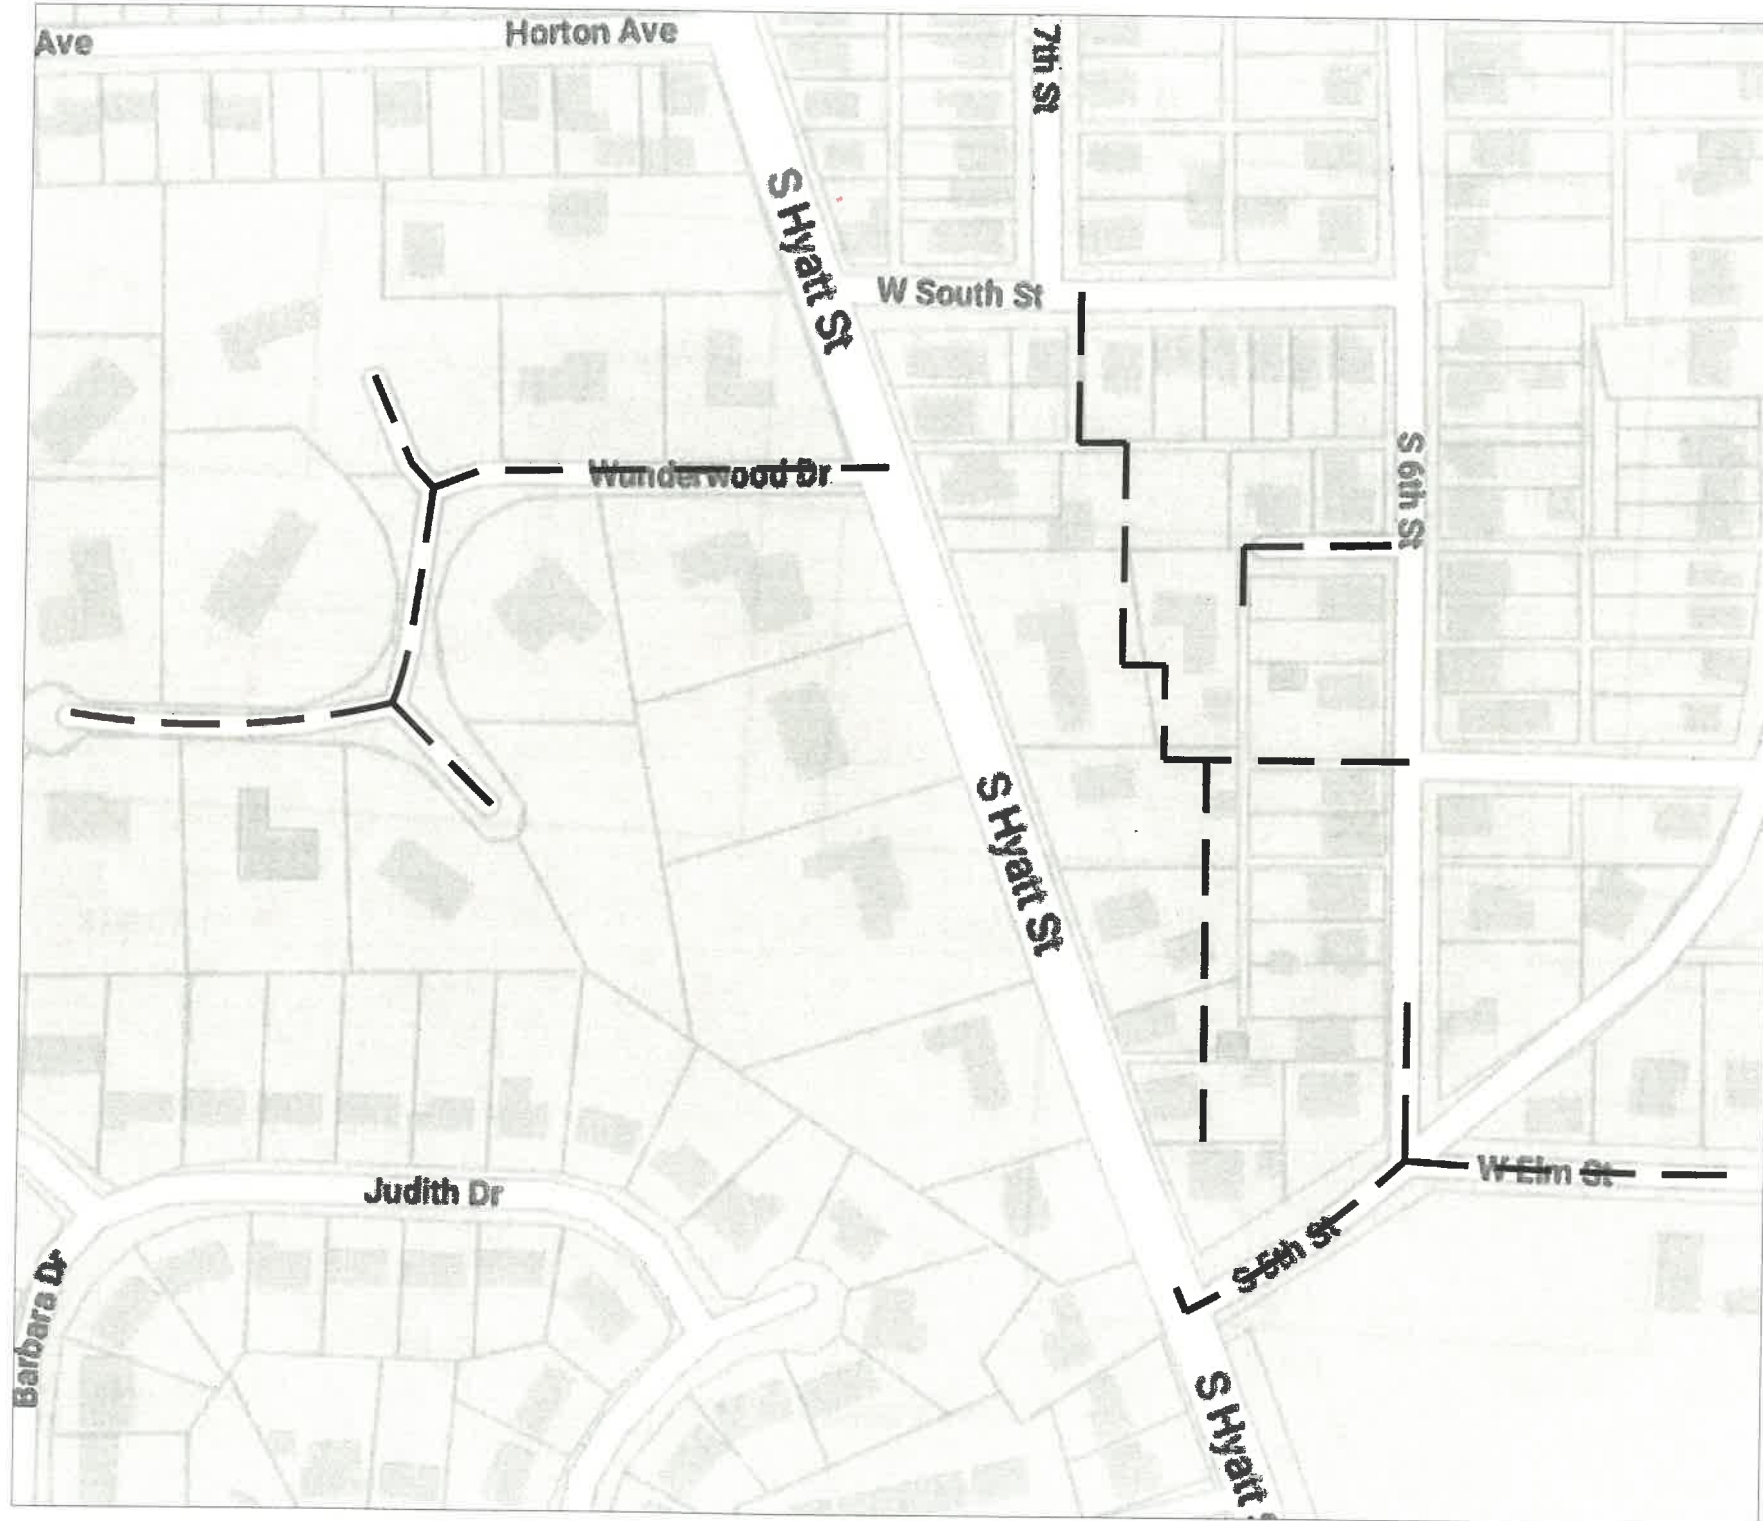

GROUP V-2451

SEGMENTS  
DAY-2451, 2451A-F

FOR  
CONSTRUCTION

PREPARED BY:  
**ENEngineering**  
28100 TORCH PARKWAY  
WARRENVILLE, IL 60555  
TEL. 630-353-4000  
FAX 630-353-7777  
WWW.ENENGINEERING.COM